



ELEVATIONS

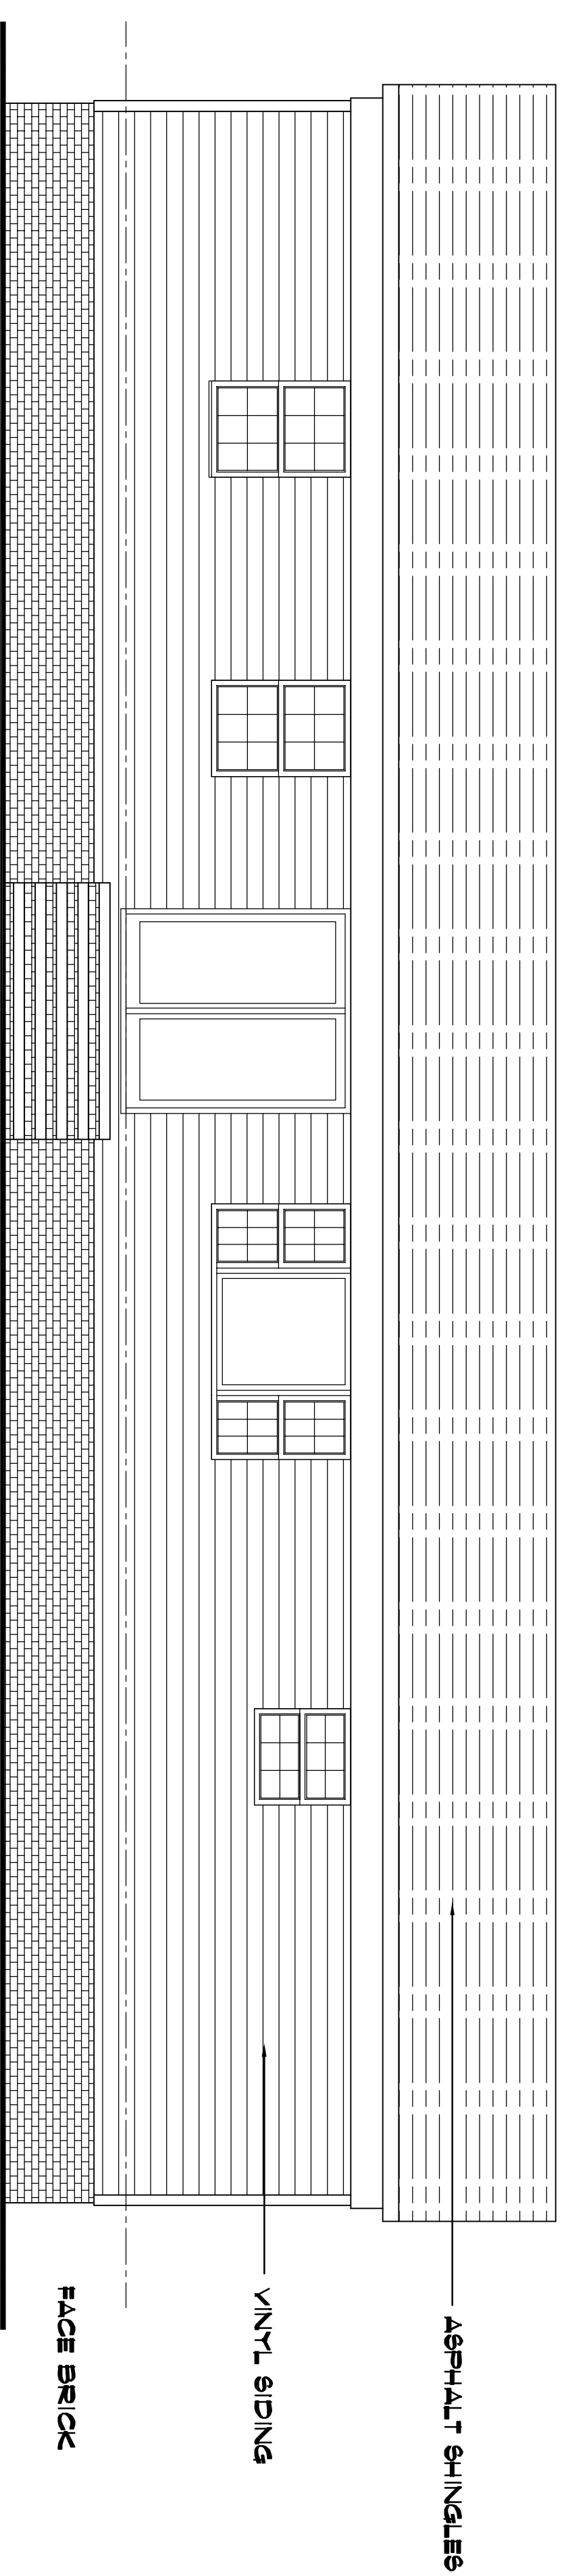


FRONT ELEVATION

1/4" = 1'-0"

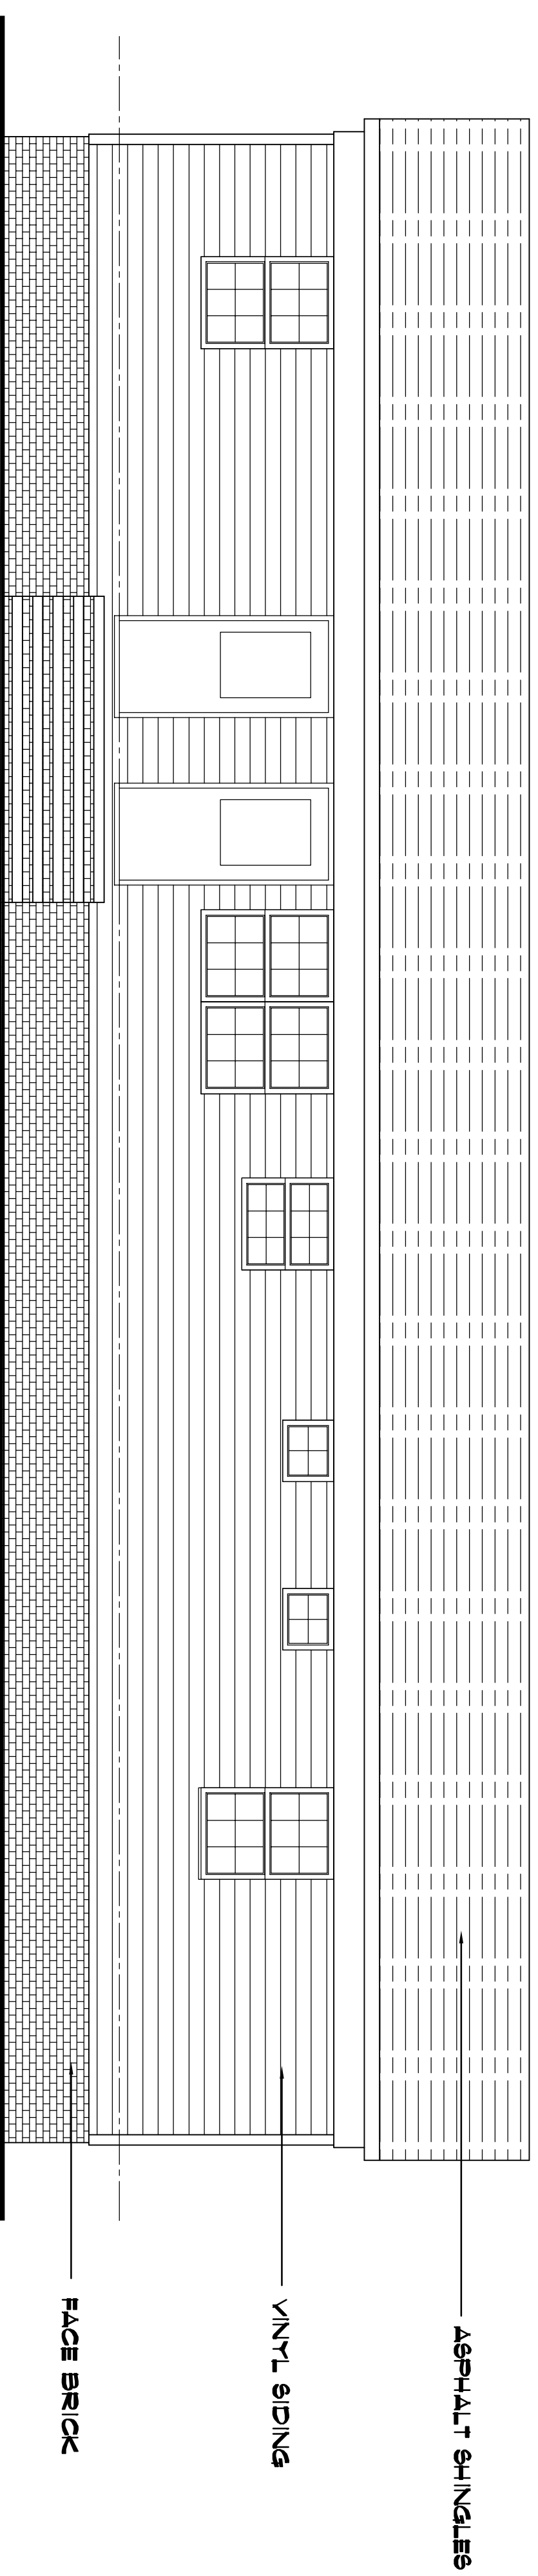


REAR ELEVATION

1/4" = 1'-0"

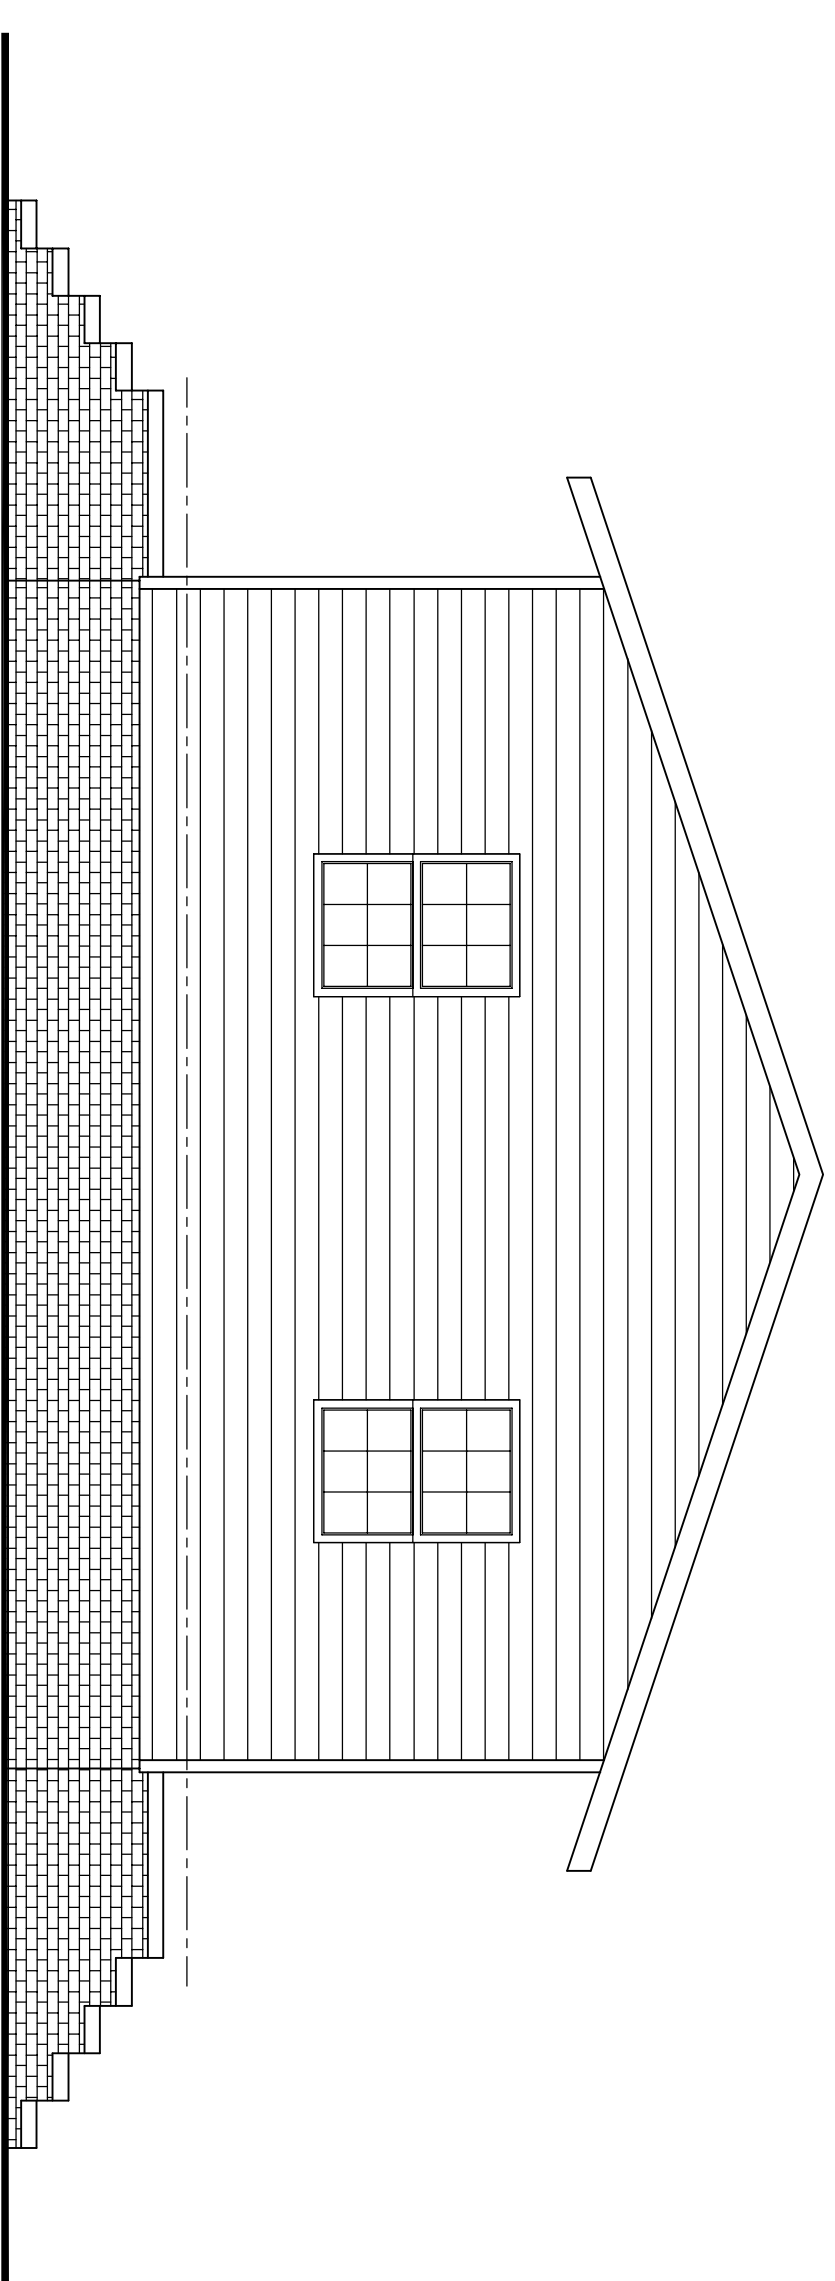

LEFT ELEVATION

1/4" = 1'-0"

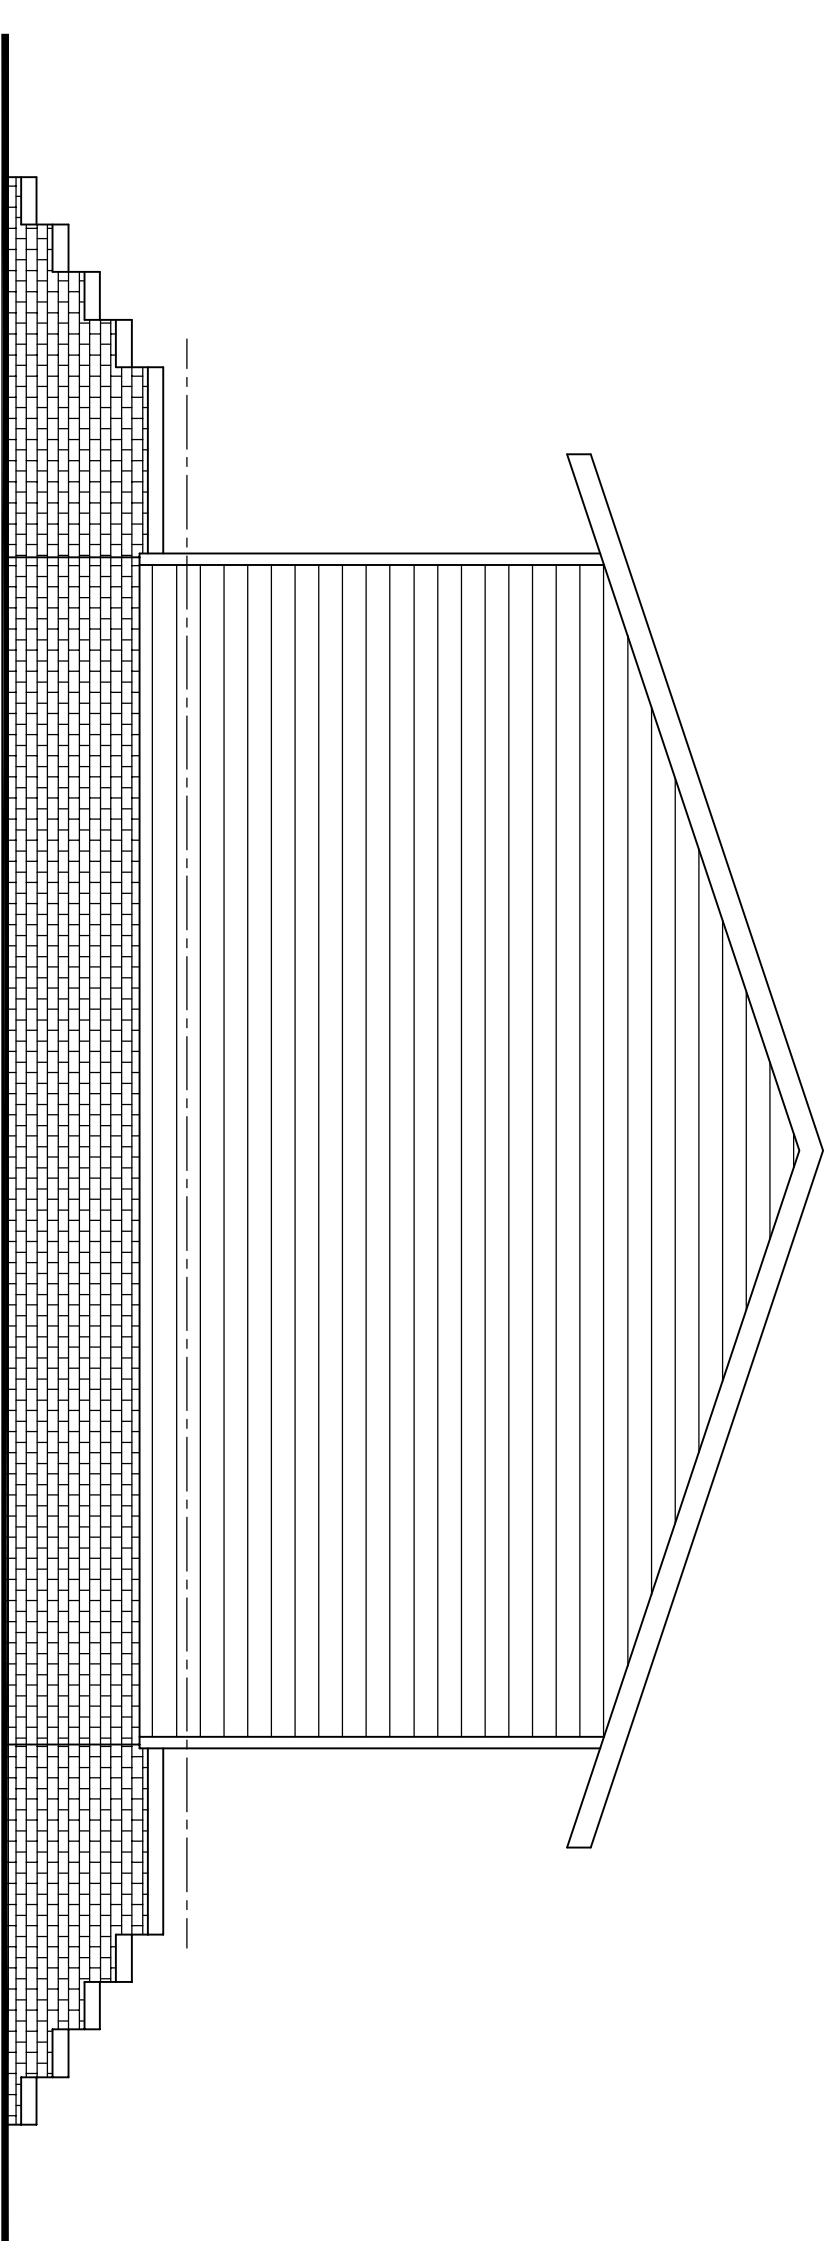

RIGHT ELEVATION

1/4" = 1'-0"

NO.	REVISION / ISSUE	DATE

DAVID L. BATTLE
ARCHITECT
 101 S. BAYWOOD LANE
 GREENVILLE, NC 27834
 TEL: 719.666.0065
 e-mail: Dbattle@ecu.edu

PROJECT NAME AND ADDRESS
 RELOCATED PRIVATE RESIDENCE
 SOUTH CHARLOTTE BAPTIST CHURCH
 DORRAN ROAD (OR 387) FARMVILLE, NC
 PASTOR CHARLIE SCOTT

PROJECT 0412008 SHEET A201
DATE APRIL 12, 2008
SCALE AS NOTED