


SITE PLAN

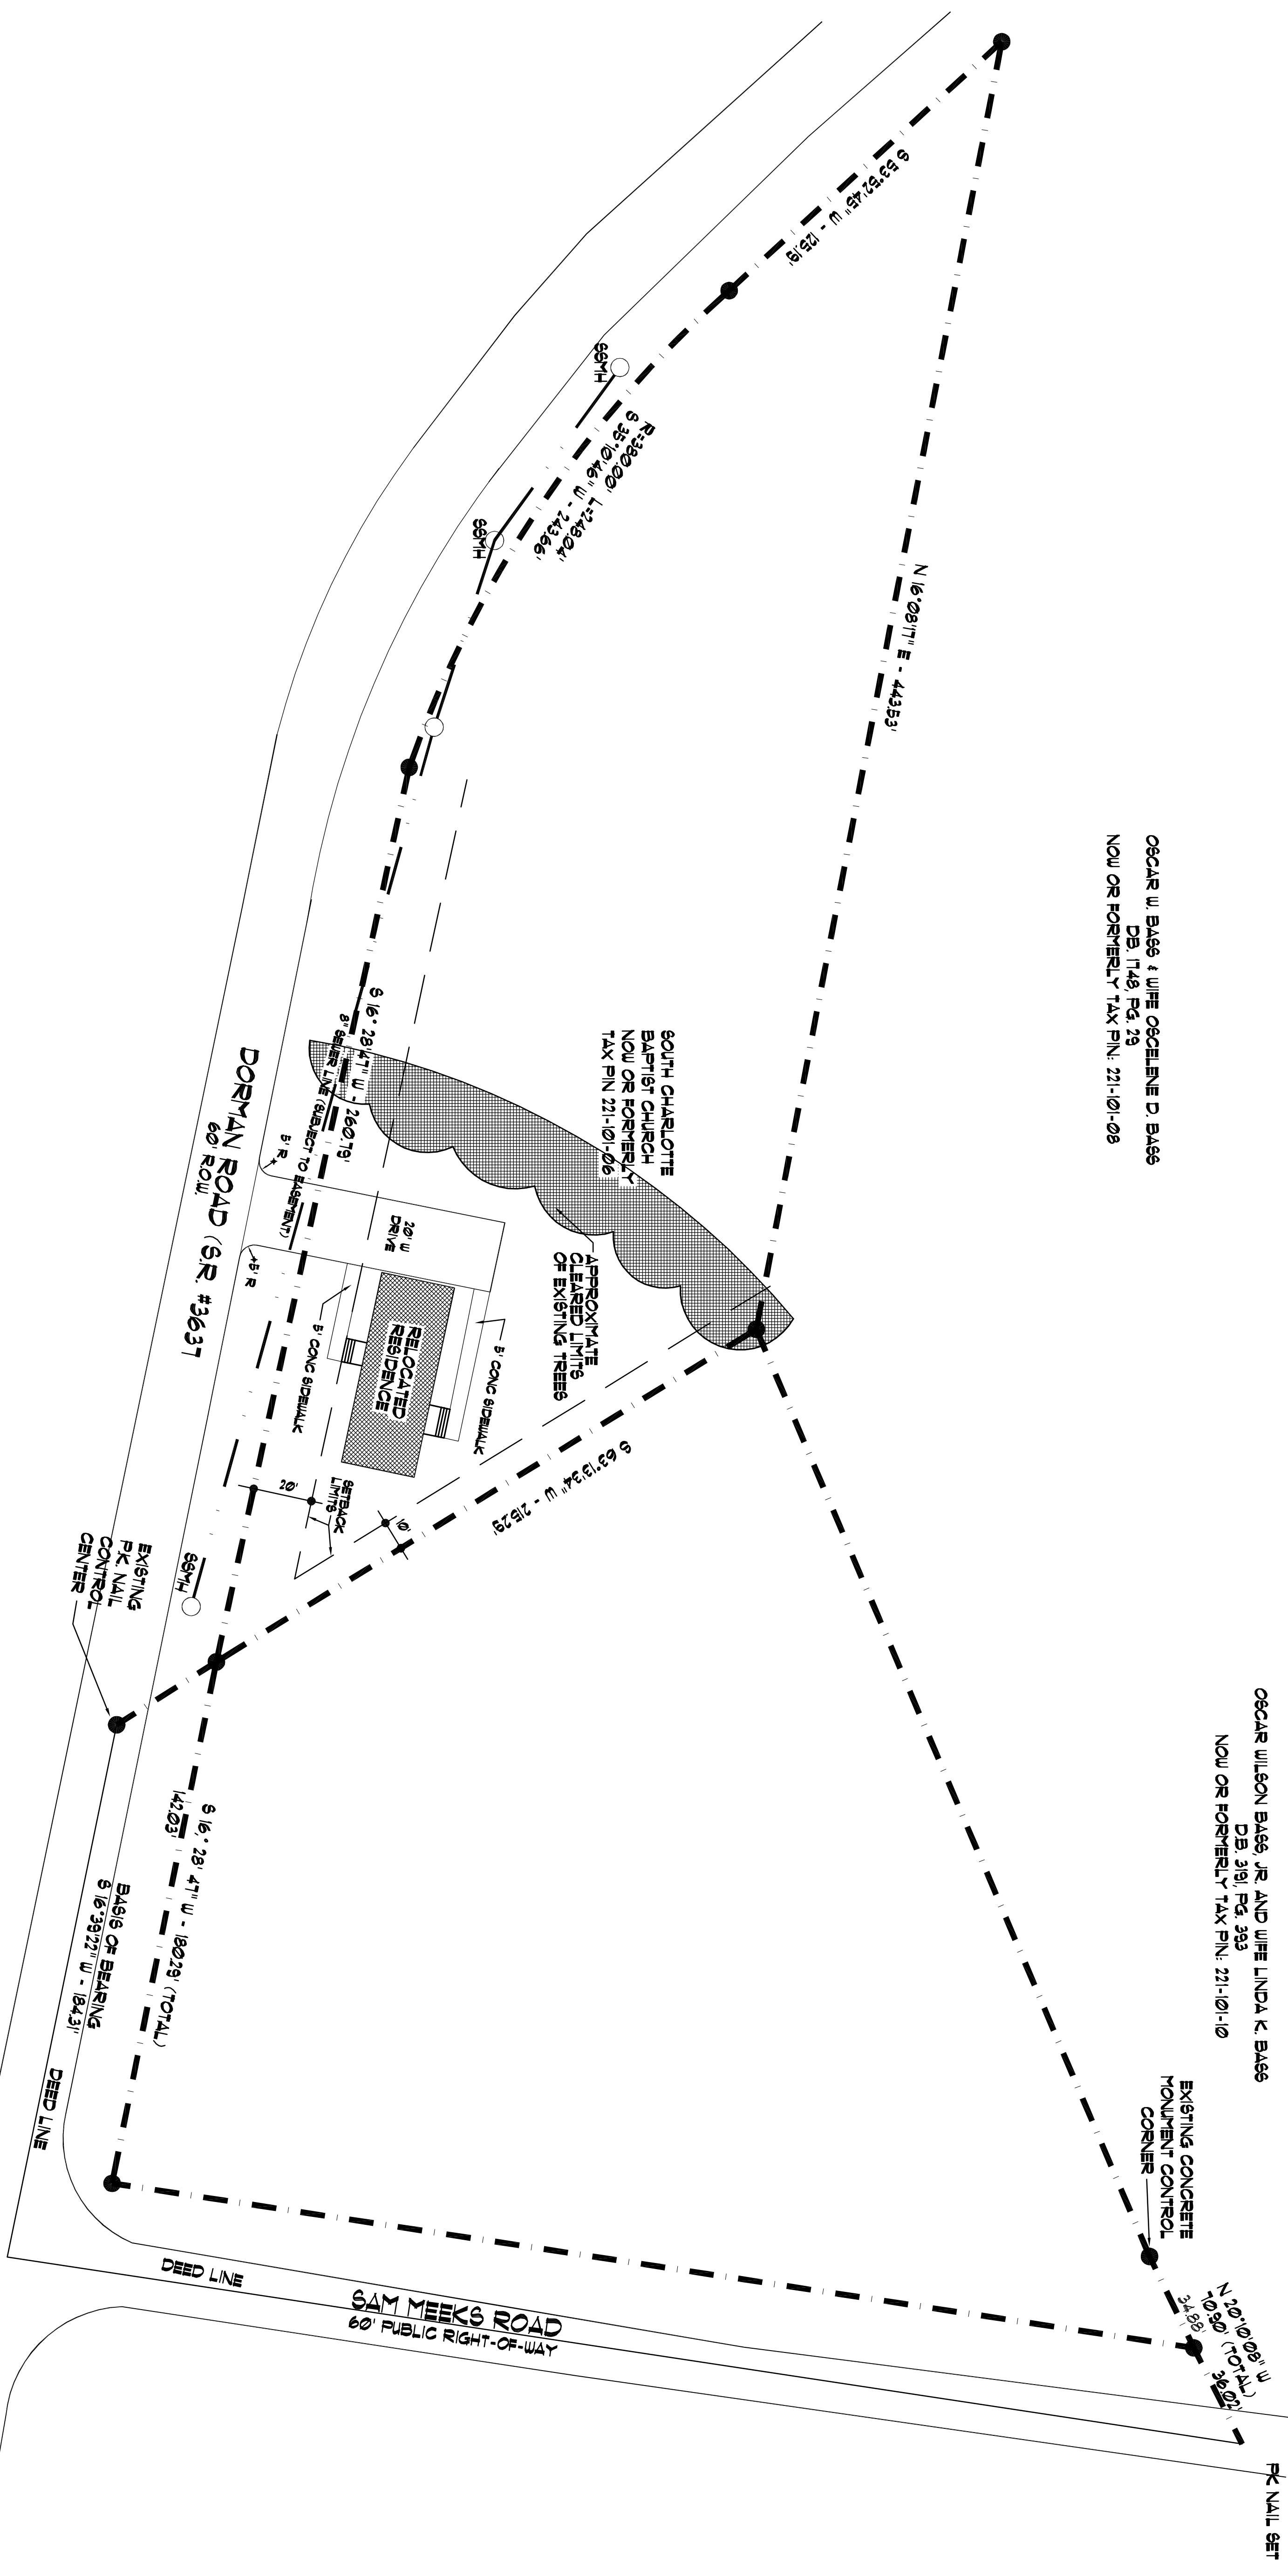

OSCAR W. BASS & WIFE OSCELENE D. BASS  
 DB: 1145, PG: 29  
 NOW OR FORMERLY TAX PIN: 221-101-08

OSCAR WILSON BASS JR. AND WIFE LINDA K. BASS  
 DB: 3191, PG: 393  
 NOW OR FORMERLY TAX PIN: 221-101-10

SITE PROPERTY PLAN

1" = 30'

<p><b>DAVID L. BATTLE ARCHITECT</b></p> <p>101 S. BAYWOOD LANE          GREENVILLE, NC 27834          e-mail: batl@edcc.edu</p>		<p>PROJECT NAME AND ADDRESS</p> <p>RELOCATED PRIVATE RESIDENCE          SOUTH CHARLOTTE BAPTIST CHURCH          DORMAN ROAD (SR 3637) - FARMVILLE, NC          PASTOR CHARLES SCOTT</p>	
<p>PROJECT NO: 04121008</p> <p>DATE: APRIL 12, 2008</p> <p>SCALE: AS NOTED</p>		<p>PROJECT NO: 04121008</p> <p>DATE: 4-14-2008</p>	
<p>NO. ORIGINAL SUBMISSION</p> <p>NO. REVISION / ISSUE</p>		<p>DATE</p>	